
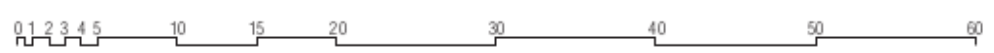
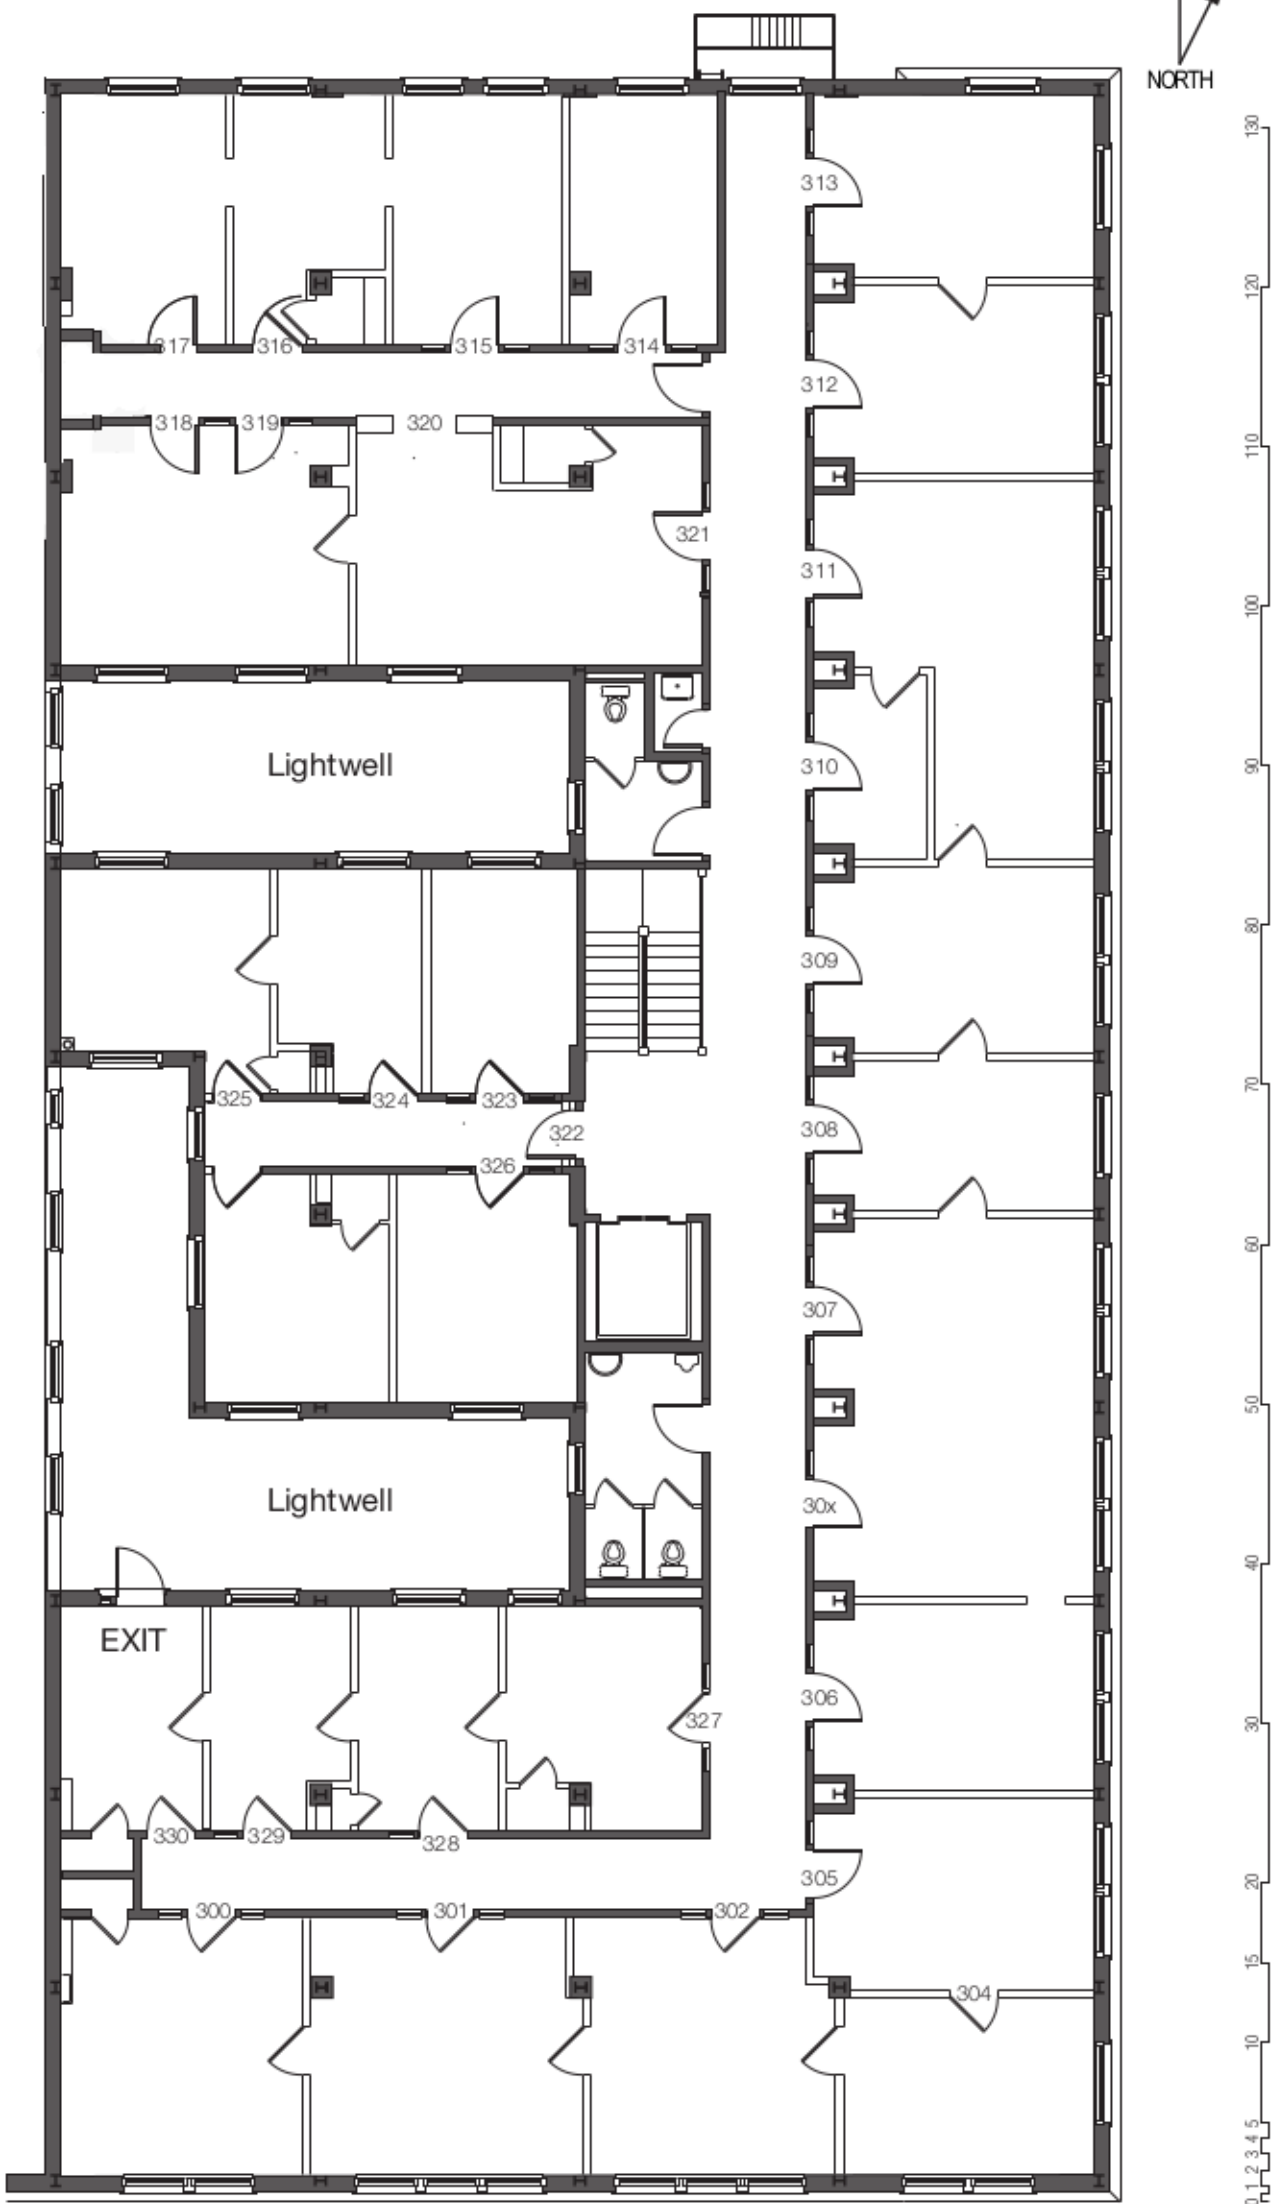


0 1 2 3 4 5 10 15 20 30 40 50 60

Updated Architect Glen E. Garrett AIA 2016

### EXISTING HYNDS BUILDING 2nd FLOOR PLAN


Off-main-corridor walls and doors shown in relative locations.

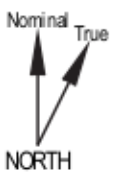

Updated Architect Glen E. Garrett AIA 2016

### EXISTING HYNDS BUILDING 3rd FLOOR PLAN

Off-main-corridor walls and doors shown in relative locations.

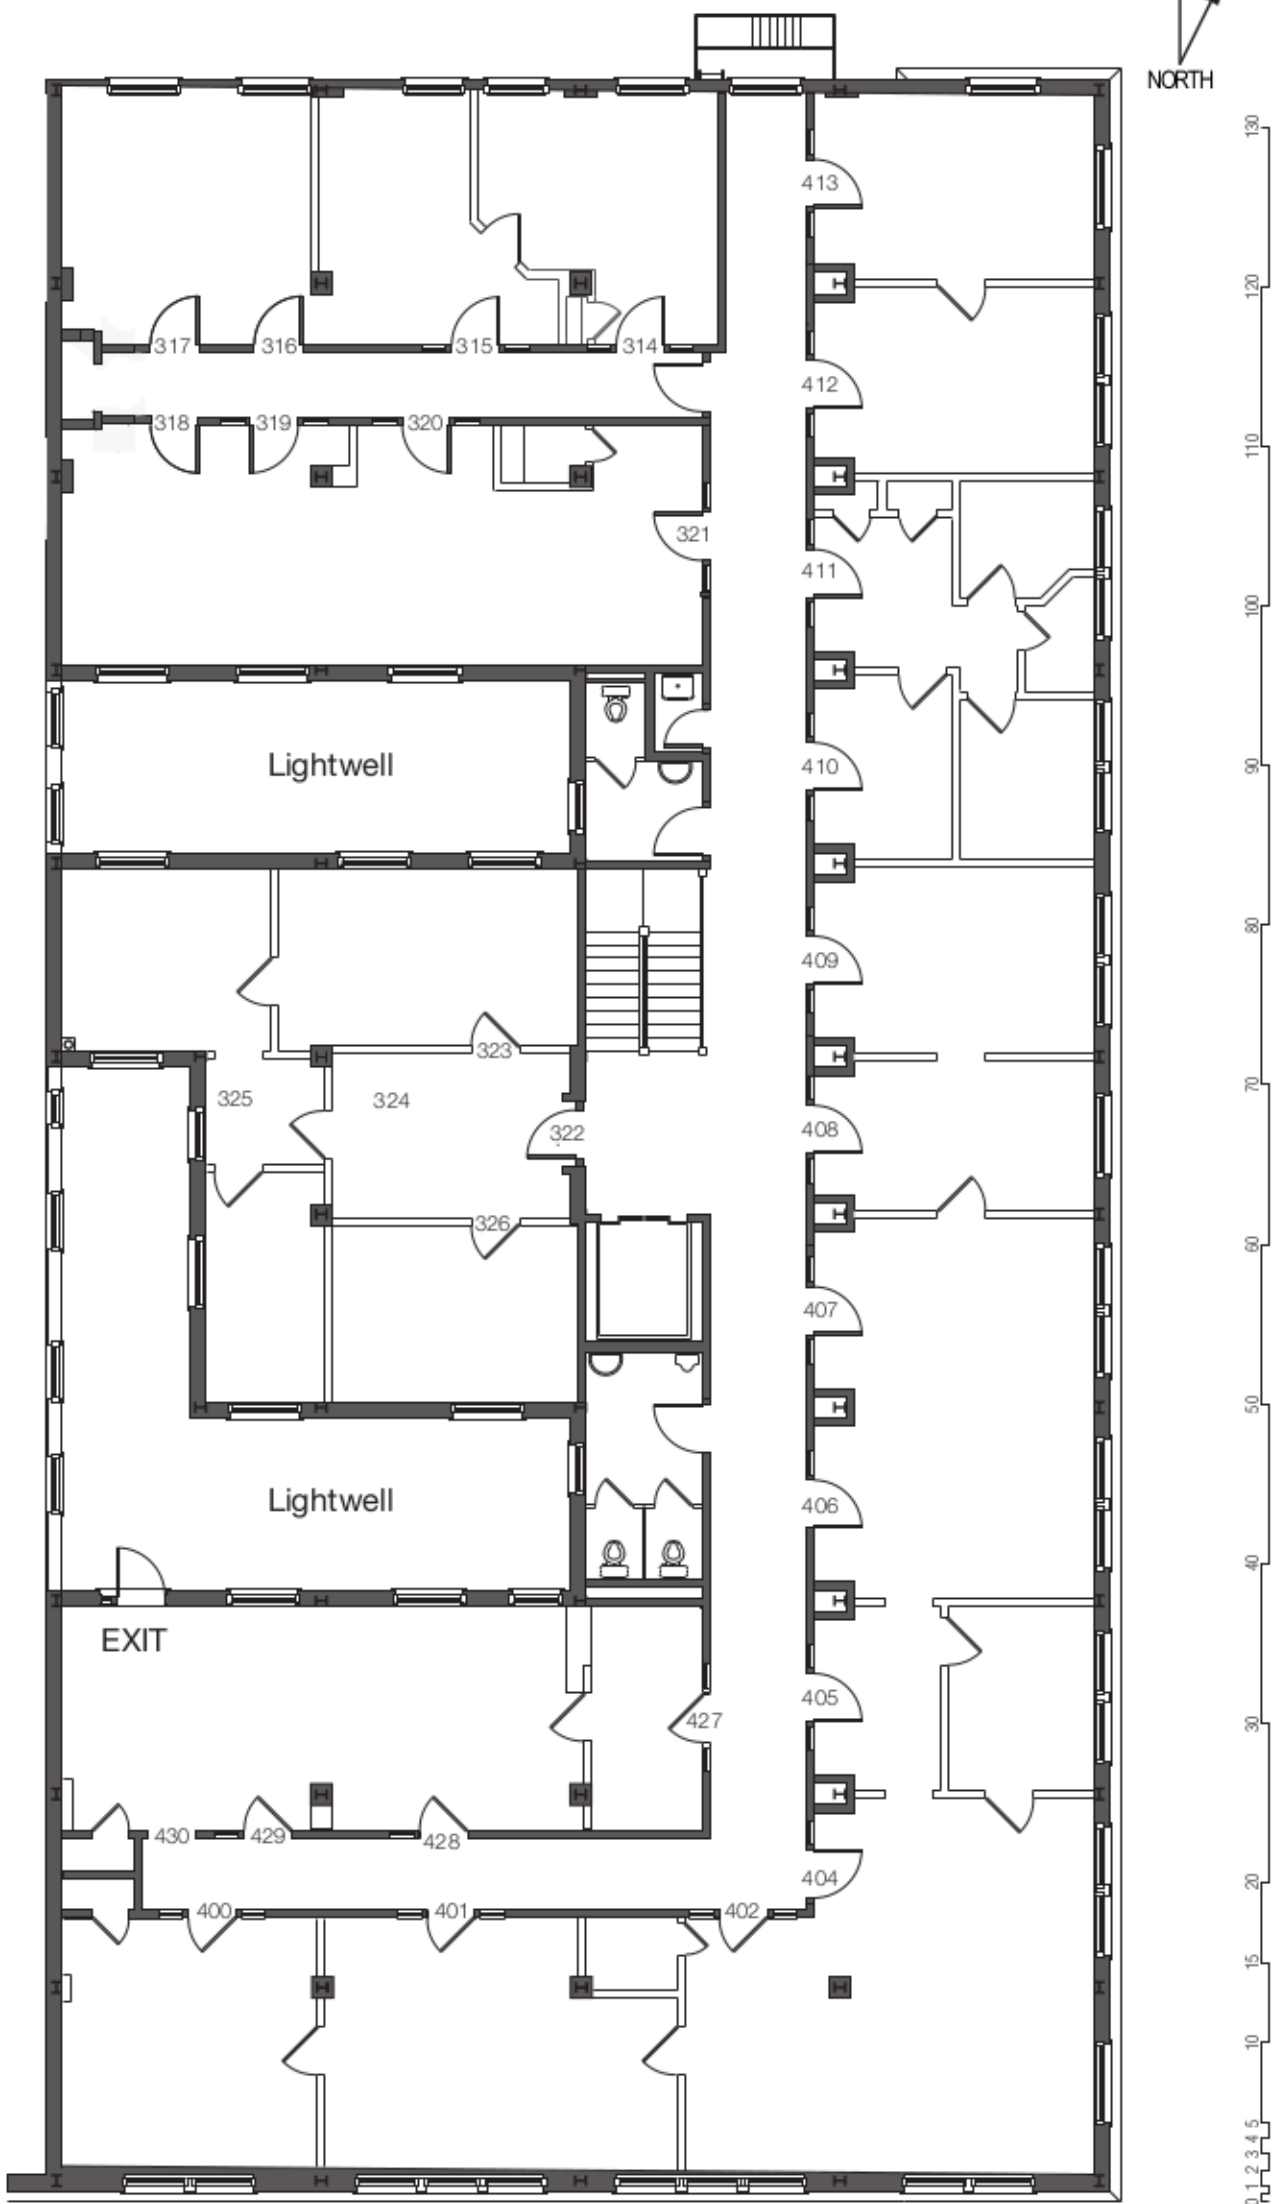


0 1 2 3 4 5 10 15 20 30 40 50 60

Updated Architect Glen E. Garrett AIA 2016

### EXISTING HYNDS BUILDING 4th FLOOR PLAN

Off-main-corridor walls and doors shown in relative locations.

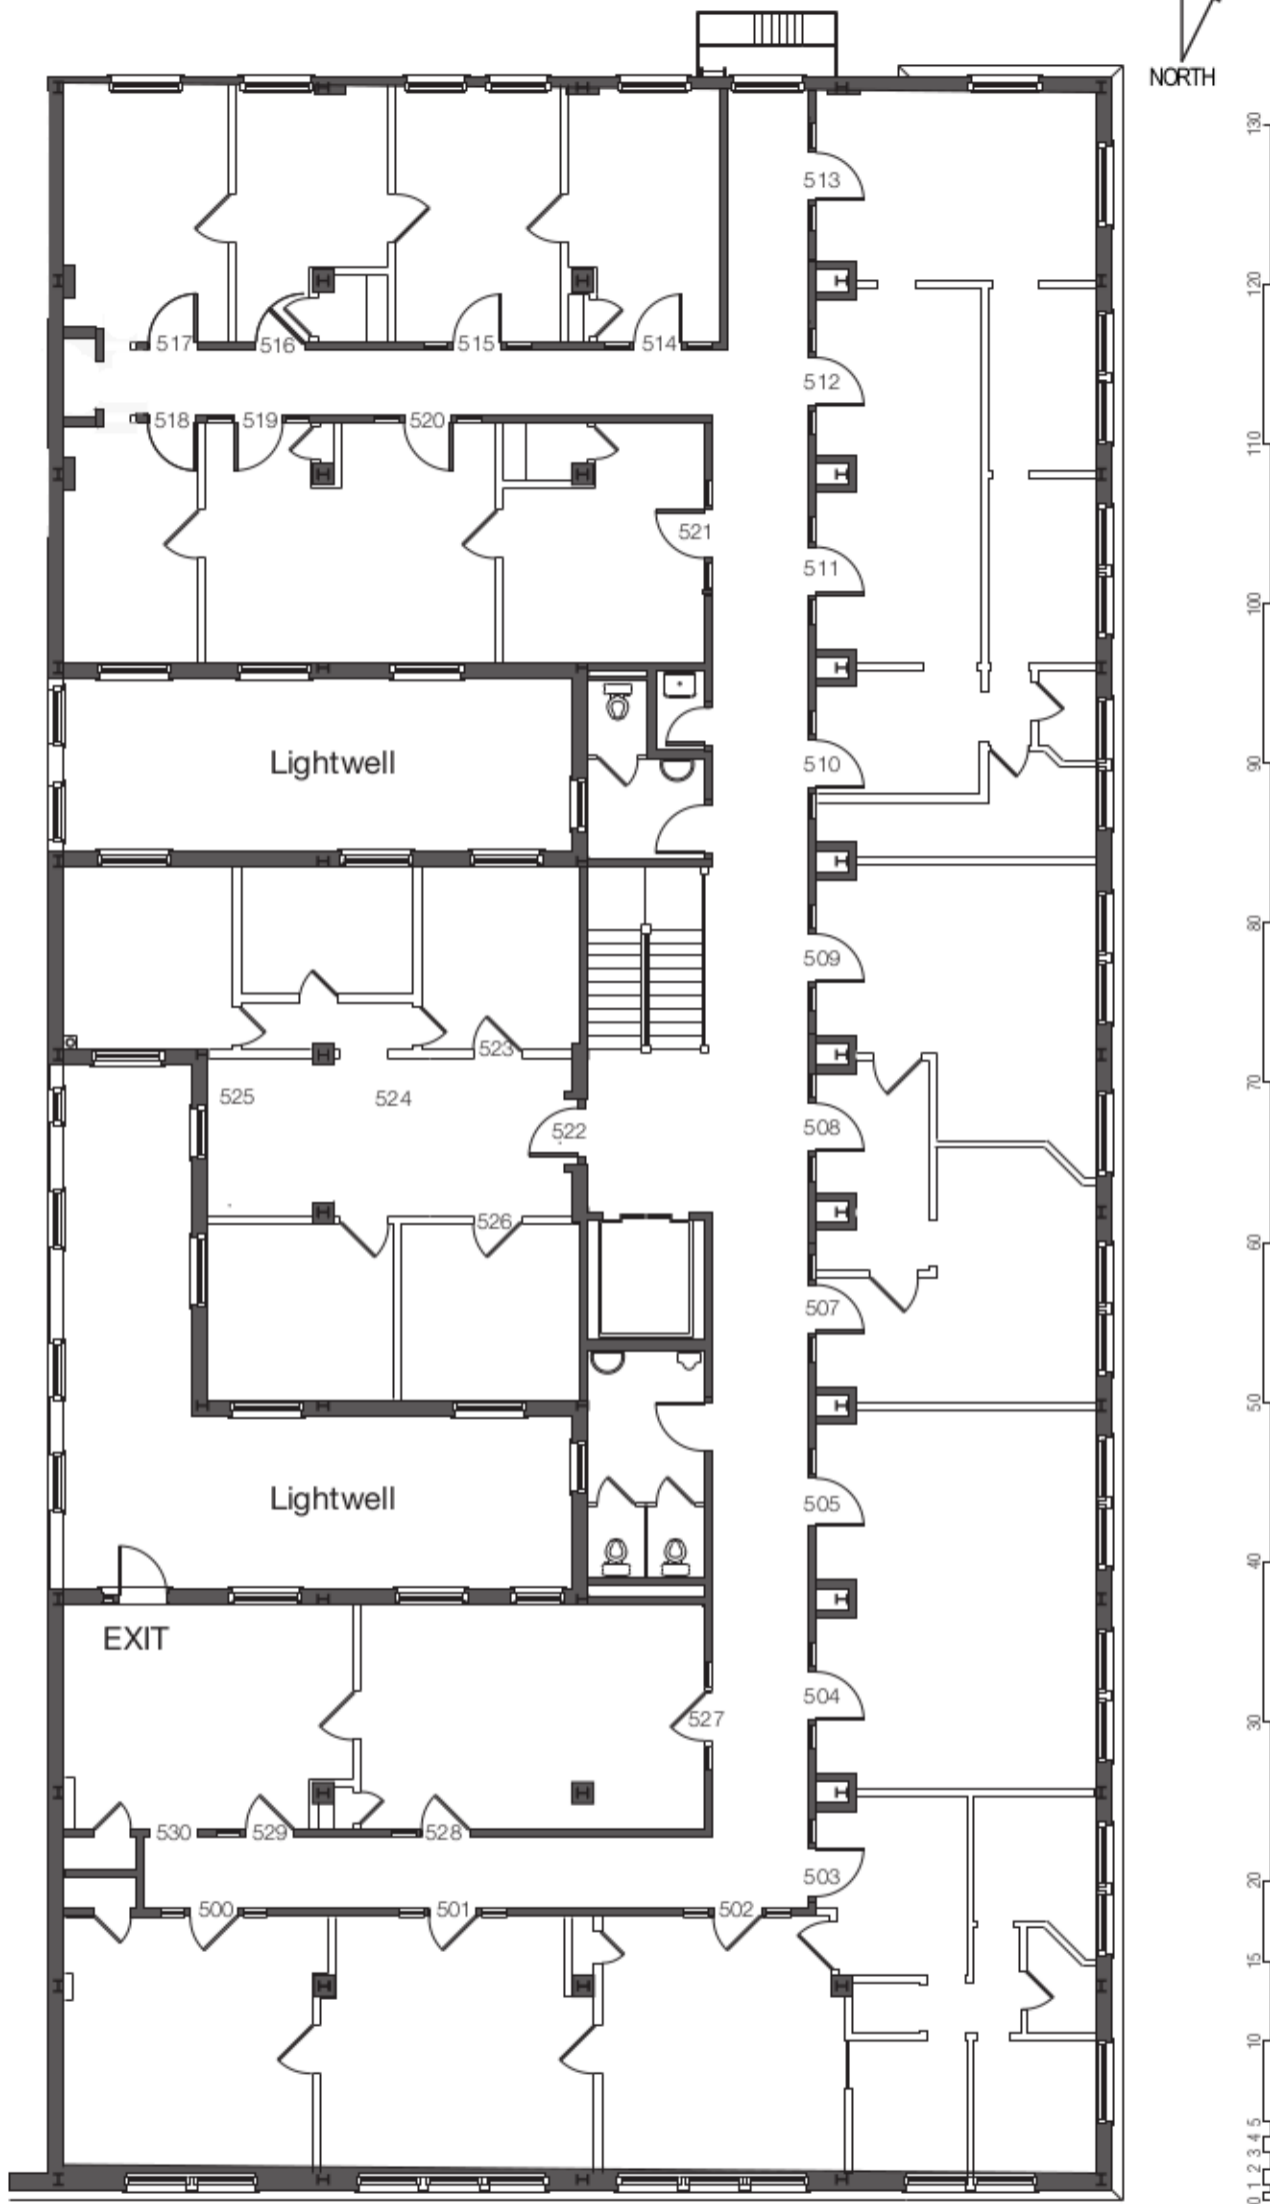

0 1 2 3 4 5 10 15 20 30 40 50 60

Updated Architect Glen E. Garrett AIA 2016

### EXISTING HYNDS BUILDING 5th FLOOR PLAN

Off-main-corridor walls and doors shown in relative locations.